

PLAN OF SURVEY
SHOWING TOPOGRAPHICAL DETAILS OF
BLOCK F
REGISTERED PLAN 564019
CITY OF OTTAWA
J.D. BARNES LIMITED
© COPYRIGHT 2020

SCALE 1 : 100



METRIC DISTANCES AND/OR COORDINATES SHOWN ON THIS PLAN ARE IN METRES AND CAN BE CONVERTED TO FEET BY DIVIDING BY 0.3048.

NOTES

BEARINGS ARE UTM GRID AND DERIVED FROM GLOBAL NAVIGATION SATELLITE SYSTEMS (GNSS) BY REAL TIME NETWORK (RTN) OBSERVATIONS, UTM ZONE 18, NAD 83, (CSRS) (2010).
DISTANCES ARE GROUND.
FOR BEARING COMPARISONS, A ROTATION OF 0°27'40" CLOCKWISE CAN BE APPLIED TO BEARINGS ON PLAN 564019


LEGEND

- DENOTES SURVEY MONUMENT FOUND
 - DENOTES STANDARD IRON BAR
 - DENOTES ROUND IRON BAR
 - DENOTES H.R. FARLEY, O.L.S.
 - DENOTES ORIGINAL UNKNOWN MEASUREMENT
 - DENOTES PLAN 564019
 - DENOTES BOARD FENCE
 - DENOTES TOP OF WALL
 - DENOTES SIGN
 - DENOTES MANHOLE
 - DENOTES CATCH BASIN
 - DENOTES PROPERTY LINE
 - DENOTES MONITORING WELL
- N=NORTH / S=SOUTH / E=EAST / W=WEST

ELEVATION NOTE:

ELEVATIONS ARE GEOMETRIC AND ARE REFERRED TO N.C.C. BENCHMARK NUMBER 001195530824 HAVING AN ELEVATION 86.536m (CGVD28.78)

IT IS THE RESPONSIBILITY OF THE USER OF THIS INFORMATION TO VERIFY THAT THE SITE BENCHMARKS HAVE NOT BEEN ALTERED OR DISTURBED AND THAT ITS RELATIVE ELEVATION AND DESCRIPTION AGREES WITH THE INFORMATION SHOWN ON THIS DRAWING

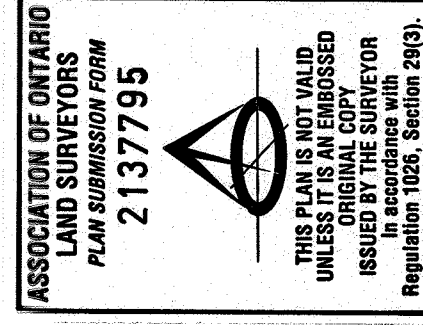


SURVEYOR'S CERTIFICATE

- I CERTIFY THAT: THIS SURVEY AND PLAN ARE CORRECT AND IN ACCORDANCE WITH THE SURVEYS ACT, THE SURVEYORS ACT AND THE REGULATIONS MADE UNDER THEM.
- THE SURVEY WAS COMPLETED ON SEPTEMBER 11, 2020.


SEPTEMBER 18, 2020
DATE

SHAWN LEROUX
ONTARIO LAND SURVEYOR

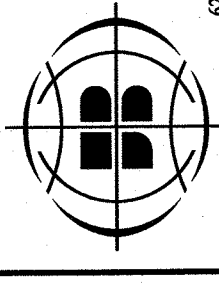

J.D. BARNES LIMITED
LAND INFORMATION SPECIALISTS
65 STEACIE DRIVE, SUITE 103, OTTAWA, ON K2K 2A9
T: (613) 731-7244 F: (613) 731-8955 www.jdbarnes.com

DRAWN BY: KZ CHECKED BY: SL REFERENCE NO.: 20-10-125-00
DATE: 09/18/20 PLOTTED: 9/18/2020

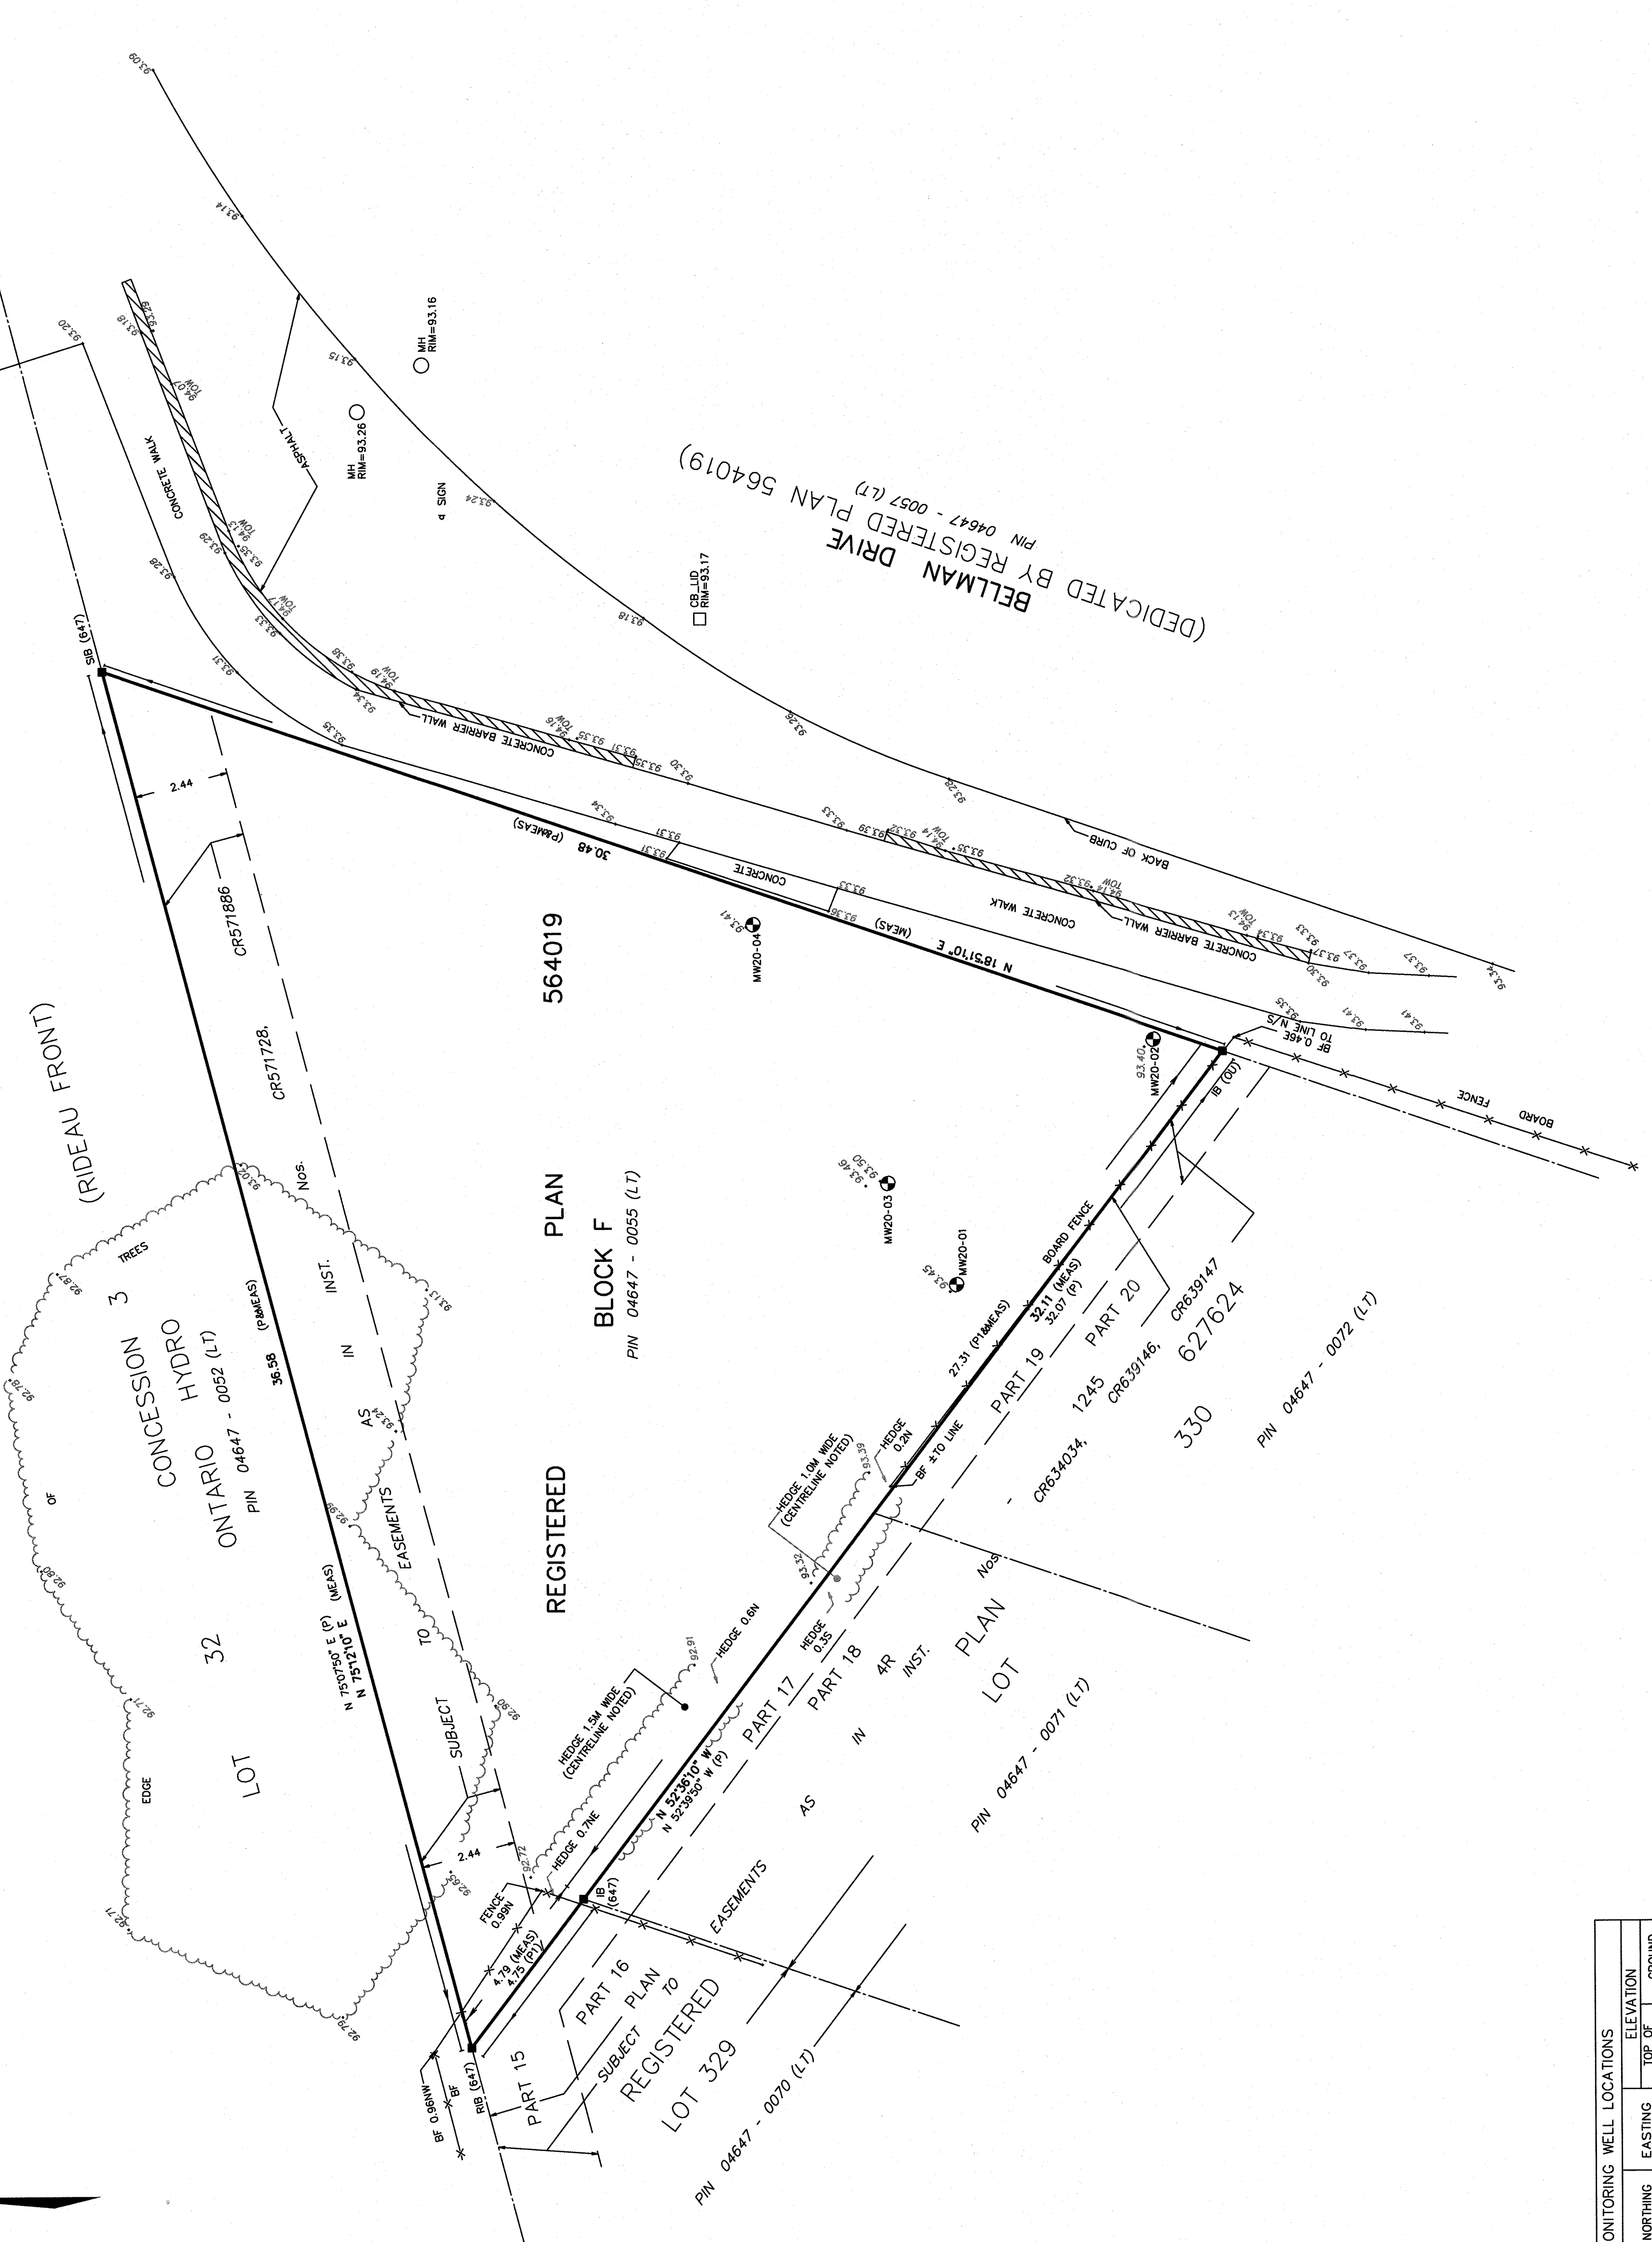

POINT	MONITORING WELL LOCATIONS		ELEVATION	
	NORTHING	EASTING	TOP OF CASING	GROUND
MW20-01	5019473.796	438621.670	93.46	93.45
MW20-02	5019468.696	438628.166	93.42	93.40
MW20-03	5019475.557	438624.485	93.51	93.50
MW20-04	5019478.005	438631.123	93.44	93.41

NOTE: COORDINATE VALUES ARE UTM ZONE 18 MAD83 (CSRS) (2010)